









 

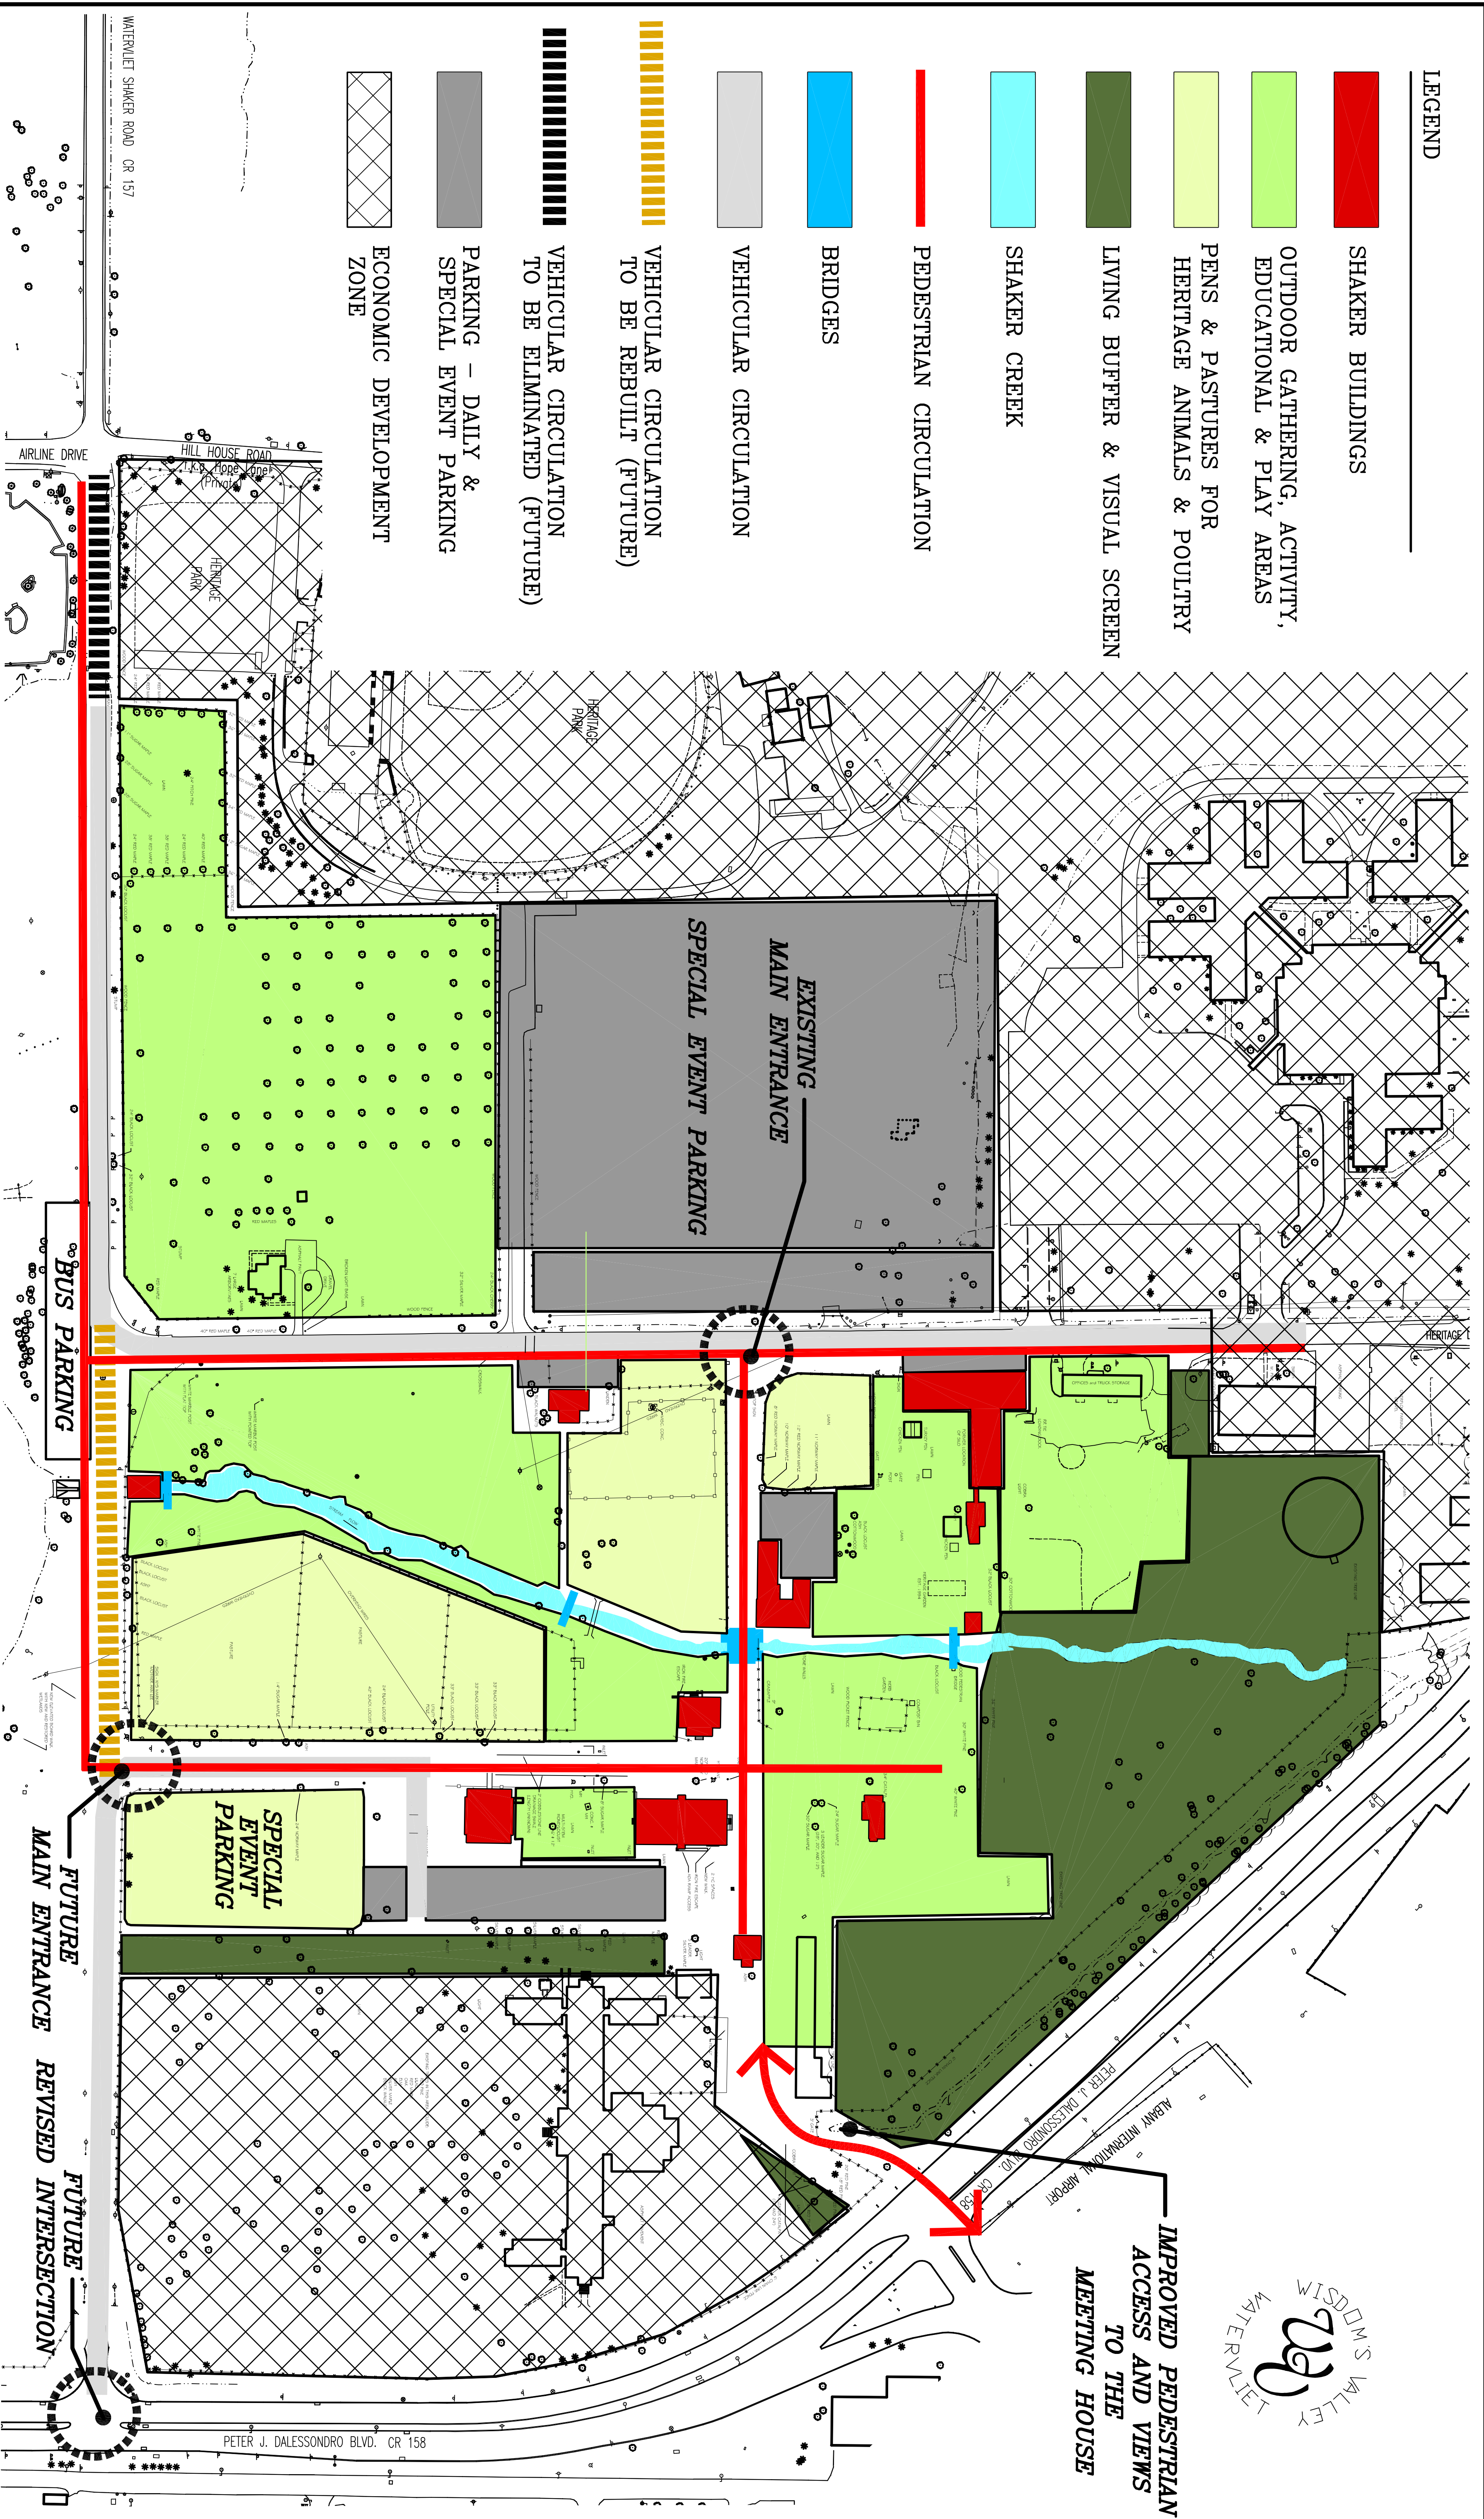


LEGEND

-  SHAKER BUILDINGS
-  OUTDOOR GATHERING, ACTIVITY, EDUCATIONAL & PLAY AREAS
-  PENS & PASTURES FOR HERITAGE ANIMALS & POULTRY
-  LIVING BUFFER & VISUAL SCREEN
-  SHAKER CREEK
-  PEDESTRIAN CIRCULATION
-  BRIDGES
-  VEHICULAR CIRCULATION
-  VEHICULAR CIRCULATION TO BE REBUILT (FUTURE)
-  VEHICULAR CIRCULATION TO BE ELIMINATED (FUTURE)
-  PARKING - DAILY & SPECIAL EVENT PARKING
-  ECONOMIC DEVELOPMENT ZONE

 

IMPROVED PEDESTRIAN ACCESS AND VIEWS TO THE MEETING HOUSE

**PHASE II MASTER PLAN FOR THE WATERLIET SHAKER SITE**

875 WATERLIET SHAKER ROAD, ALBANY, NY 12211

SHAKER HERITAGE SOCIETY


1848 SHAKER MEETING HOUSE, 875 WATERLIET SHAKER ROAD, ALBANY, NY 12211

**ELMORE DESIGN COLLABORATIVE, INC.**

Landscape Architecture, Site Planning & Design, Historic Preservation  
 69 Bridge Street, Suite 300, Stratford, CT 06078  
 Tel. 860-254-6498 Fax. 860-254-5482  
 E-Mail: [info@elmoredesign.com](mailto:info@elmoredesign.com)  
[www.elmoredesign.com](http://www.elmoredesign.com)

**ARGUS ARCHITECTURE**

ARCHITECTURE & PRESERVATION, P.C.  
 297 RIVER STREET, SUITE 303  
 TRUY, NEW YORK 12180-1611  
 TEL. 518-272-8440  
 FAX. 518-272-8445

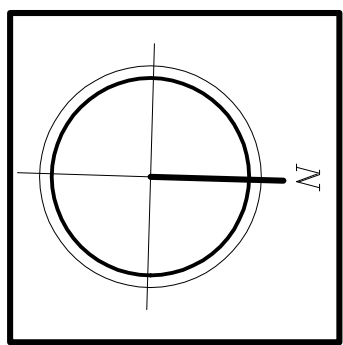

sheet title:

**USE AREAS**

scale: not to scale

date: SEPTEMBER 2008

sheet: X